


LAND COURT
TERRITORY OF HAWAII

Map and Description with Application No. 345 - (Amended)
Honolulu Rapid Transit & Land Co. - Applicant.
Being land situated at the South corner of Queen & South Sts.
At HONUAKAHA & KAAKAUKUKUI, HONOLULU, OAHU, T. H.
Being portions of R.P. 1245, L.C.A. 677 to M. Kekuanooa and
a portion of R.P. 4483, L.C.A. 7712 Ap. 6 to V. Kamamalu

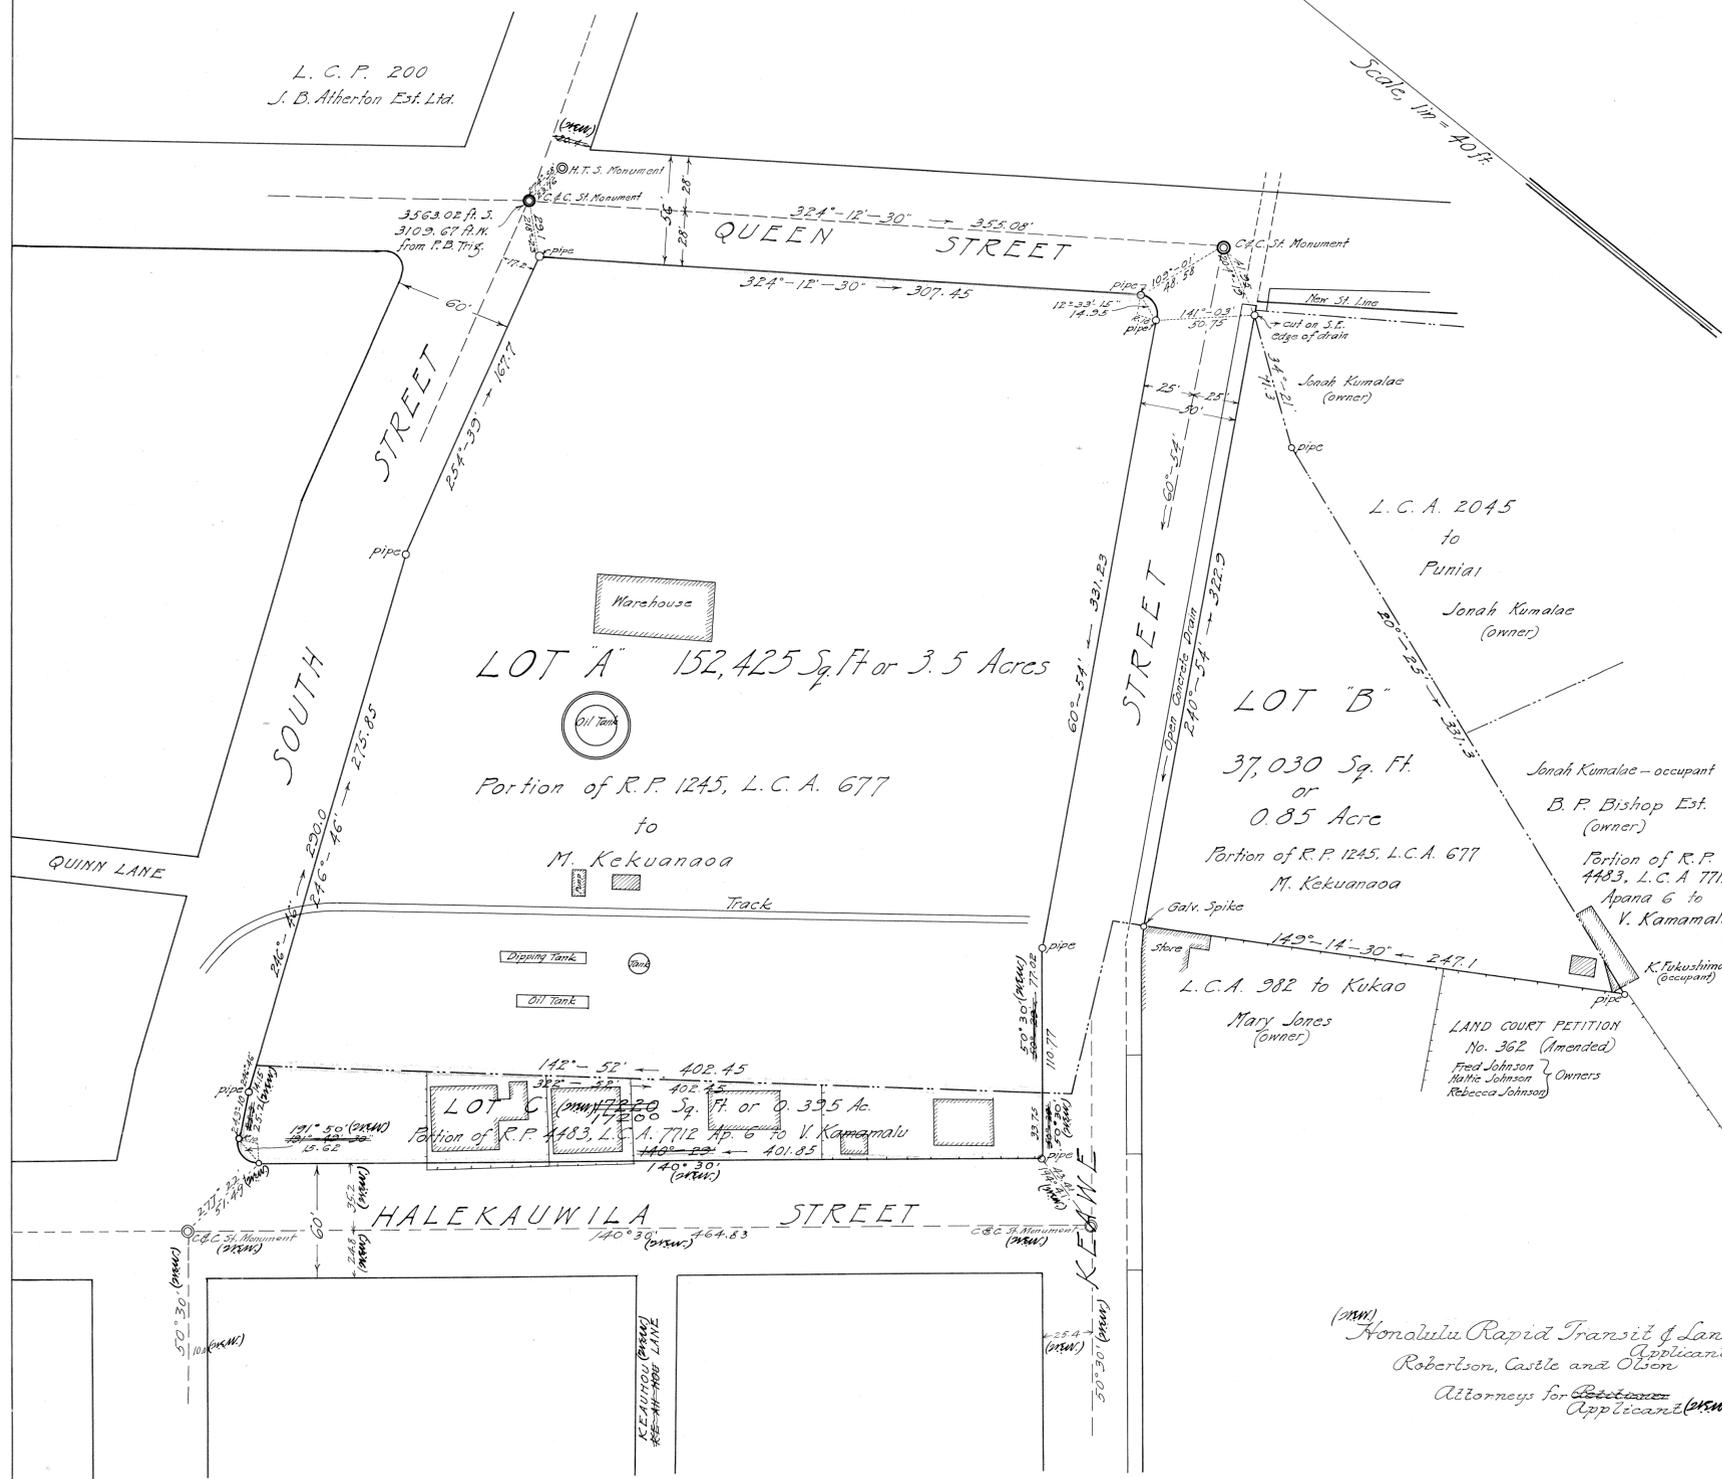

LOT A: Beginning at a pipe at the North corner of this piece, being also the New South corner of Queen and South Streets, the true azimuth and distance to a City and County Street Monument set on the center line of Queen Street, (56 feet wide) and on an offset of 17.2 feet to the New Southeast line of South Street, running Southwesterly, ~~and on an offset of 20.4 feet to the Southeast line of South Street, running Northeast~~, being 218'-23' 23.1 feet, the co-ordinates of said City and County Street Monument referred to Government Survey Triangulation Station 'Punchbowl' being 3563.02 feet South and 3109.67 West, and running by true azimuths from the above described initial point:-

- 1- 324°-12'-30" 307.45 ft, along the New Southwest line of Queen Street to a pipe;
- 2- Thence on a curve to the right, having a radius of 10 feet, along Queen and Keawe Streets, the direct azimuth and distance being 12°-33'-15" 14.95 feet to a pipe;
- 3- 60°-54' 331.23 ft, along the New Northwest side of Keawe Street to a pipe;
- 4- ~~50°-30'~~ 77.02 ft, along same;
- 5- 142°-52' 402.45 ft, along Lot 'C', a portion of R.P. 4483, L.C.A. 7712, Ap. 6 to Victoria Kamamalu;
- 6- 246°-46' 275.85 ft, along the New Southeast line of South Street to a pipe;
- 7- 254°-39' 167.7 ft, along same to the point of beginning, and containing an area of 152,425 Sq. Ft., or 3.5 Acres

LOT B: Beginning at an ← cut on the Southeast edge of concrete drain, at the Northeast corner of this piece, on the Southeast side of Keawe Street, the true azimuth and distance to a pipe, marking the end of course 2 of Lot 'A' being 141°-03' 50.75 feet, and the true azimuth and distance to a City and County Street Monument, set at the intersection of the center lines of Queen and Keawe Streets being 204°-19' 41.95 feet, and running by true azimuths:-

- 1- 34°-21' 71.3 ft, along L.C.A. 2045 to Puniai to a pipe;
- 2- 20°-25' 331.3 ft, along same and Bishop Est. land to a pipe;
- 3- 149°-14'-30" 247.1 ft, along Land Court Petition No. 362 (Amended), and remainder of L.C.A. 982 to a spike on the Southeast side of Keawe Street;
- 4- 240°-54' 322.9 ft, along the Southeast side of Keawe Street to the point of beginning, and containing an area of 37,030 Sq. Ft., or 0.85 Acre.

LOT C: Beginning at the North corner of this piece, being also the West corner of Lot A, and running by true azimuths:-

- 1- 322°-52' ~~402.45~~ ft, along Lot 'A', a portion of R.P. 1245, L.C.A. 677 to M. Kekuanooa;
- 2- ~~50°-30'~~ 33.75 ft, along the Northwest side of Keawe Street to a pipe;
- 3- ~~140°-30'~~ 401.85 ft, along the Northeast line of Halekauwila Street;
- 4- Thence on a curve to the right, having a radius of 10 feet, the direct azimuth and distance being ~~191°-50'~~ 15.62 feet;
- 5- 243°-10' ~~25.2~~ ft, along the new Southeast line of South Street to a pipe;
- 6- 246°-46' 14.15 ft, along same to the point of beginning, and containing an area of ~~17,200~~ Sq. Ft. or 0.395 Acres.

Honolulu Rapid Transit & Land Co
Applicant
Robertson, Castle and Olsen
Attorneys for Applicant

I hereby certify that the amended description of survey and map hereon has been examined and the boundaries checked and verified on the ground and found to be correct.
Honolulu, T. H.
July 22, 1921. *Walter H. Hall*
Surveyor, Territory of Hawaii.

I hereby certify this to be a true and correct copy of description of survey and map filed in the Land Court with Application No. 345 Amended
Honolulu, T. H.
July 22, 1921. *Walter H. Hall*
Surveyor, Territory of Hawaii.

HONOLULU, T. H.
May 9th, 1921.

WRIGHT, HARVEY & WRIGHT
By, *Geo. F. Wright*
Surveyor & maker of plan
855 Kaahumanu St.

Land Court
Filed 11 am, June 25/21
A. V. Hogan
Registrar